


UT=264.400=-0.900  
PT=263.500=-1.900

Z BETON. DLAŽDIC  
OKAP. CHODNÍK

UT-PROST.  
SÍR.+PODL.  
100/100 MM

PREKLAD VIZ STATIKA

UT=262.330=-2.970  
PT=262.300=-3.000

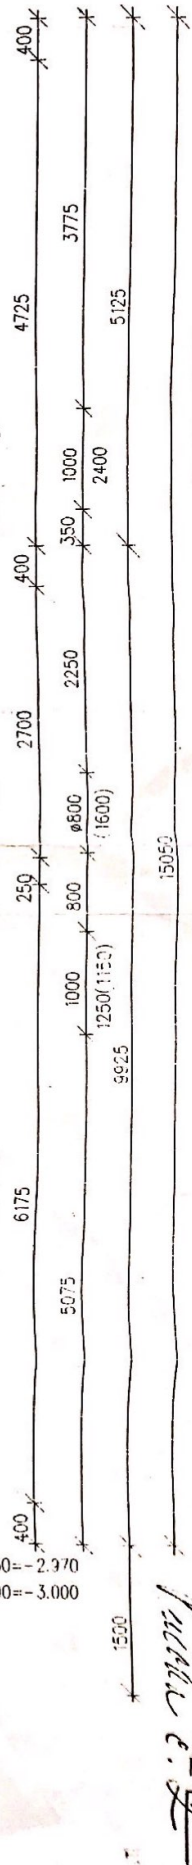

M5-  
BR BY